



vegetal i.D.®

GREEN ROOF DESIGN GUIDE

GREEN ROOF SOLUTIONS


STORMWATER MANAGEMENT SOLUTIONS



Download the dwg from the website: www.vegetalid.us

SIDE VIEW

HYDROPACK GREEN ROOF TRAY ON A CONVENTIONAL ROOFING ASSEMBLY

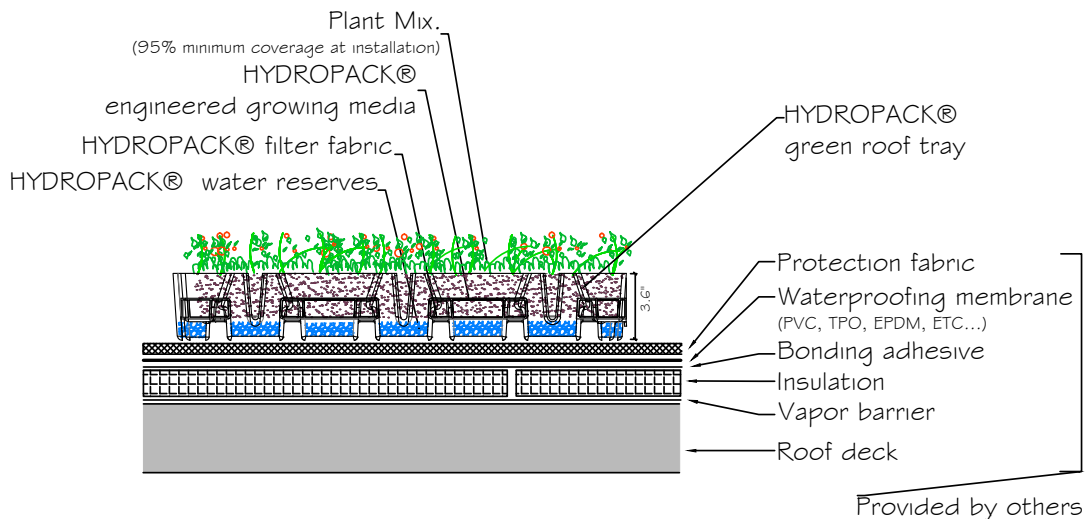

ILLUSTRATIONS ARE TO CONCEPTUALLY ASSIST PROFESSIONALS IN DESIGNING HYDROPACK. © INSTALLATIONS. VEGETAL I.D. INC. IS NOT RESPONSIBLE FOR ENGINEERING. A QUALIFIED ROOFING SPECIALIST SHOULD BE CONSULTED TO DETERMINE APPROPRIATE WATERPROOFING AND ROOF DECK MATERIALS.



VEGETAL I.D. INC
7939 BANK ST. ROAD.
BATAVIA, NY 14020

NOT TO SCALE

VEGETAL I.D. INC


HYDROPACK® green
roof "All-In-One" tray

WWW.VEGETALID.US
SALES@VEGETALID.COM

Download the dwg from the website: www.vegetalid.us

SIDE VIEW

HYDROPACK® ON PMR ROOFING ASSEMBLY

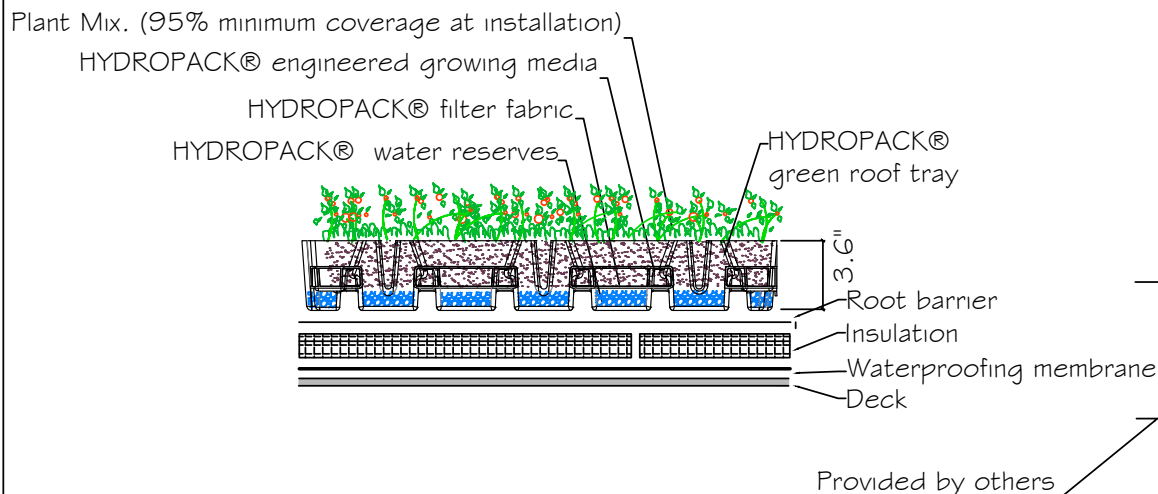

ILLUSTRATIONS ARE TO CONCEPTUALLY ASSIST PROFESSIONALS IN DESIGNING HYDROPACK. © INSTALLATIONS. VEGETAL I.D. INC. IS NOT RESPONSIBLE FOR ENGINEERING. A QUALIFIED ROOFING SPECIALIST SHOULD BE CONSULTED TO DETERMINE APPROPRIATE WATERPROOFING AND ROOF DECK MATERIALS.




VEGETAL I.D. INC
7939 BANK ST. ROAD.
BATAVIA, NY 14020

NOT TO SCALE

VEGETAL I.D. INC

HYDROPACK® green
roof "All-In-One" tray

WWW.VEGETALID.US
SALES@VEGETALID.COM

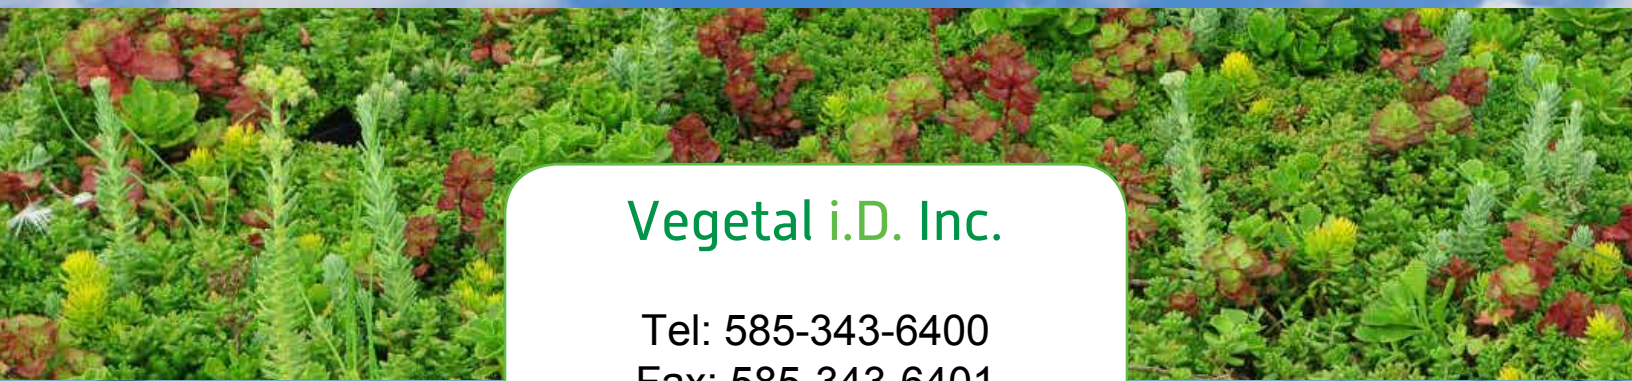

Vegetal i.D. Inc.

Tel: 585-343-6400

Fax: 585-343-6401

Email: sales@vegetalid.com

Address: 7939 Bank St. Rd.
Batavia, NY 14020, USA

www.vegetalid.us